


#71578

WEST 115TH STREET

TWO-WAY TRAFFIC

#945
#943
#941
#939

SOUTH MORGAN STREET
ONE-WAY TRAFFIC

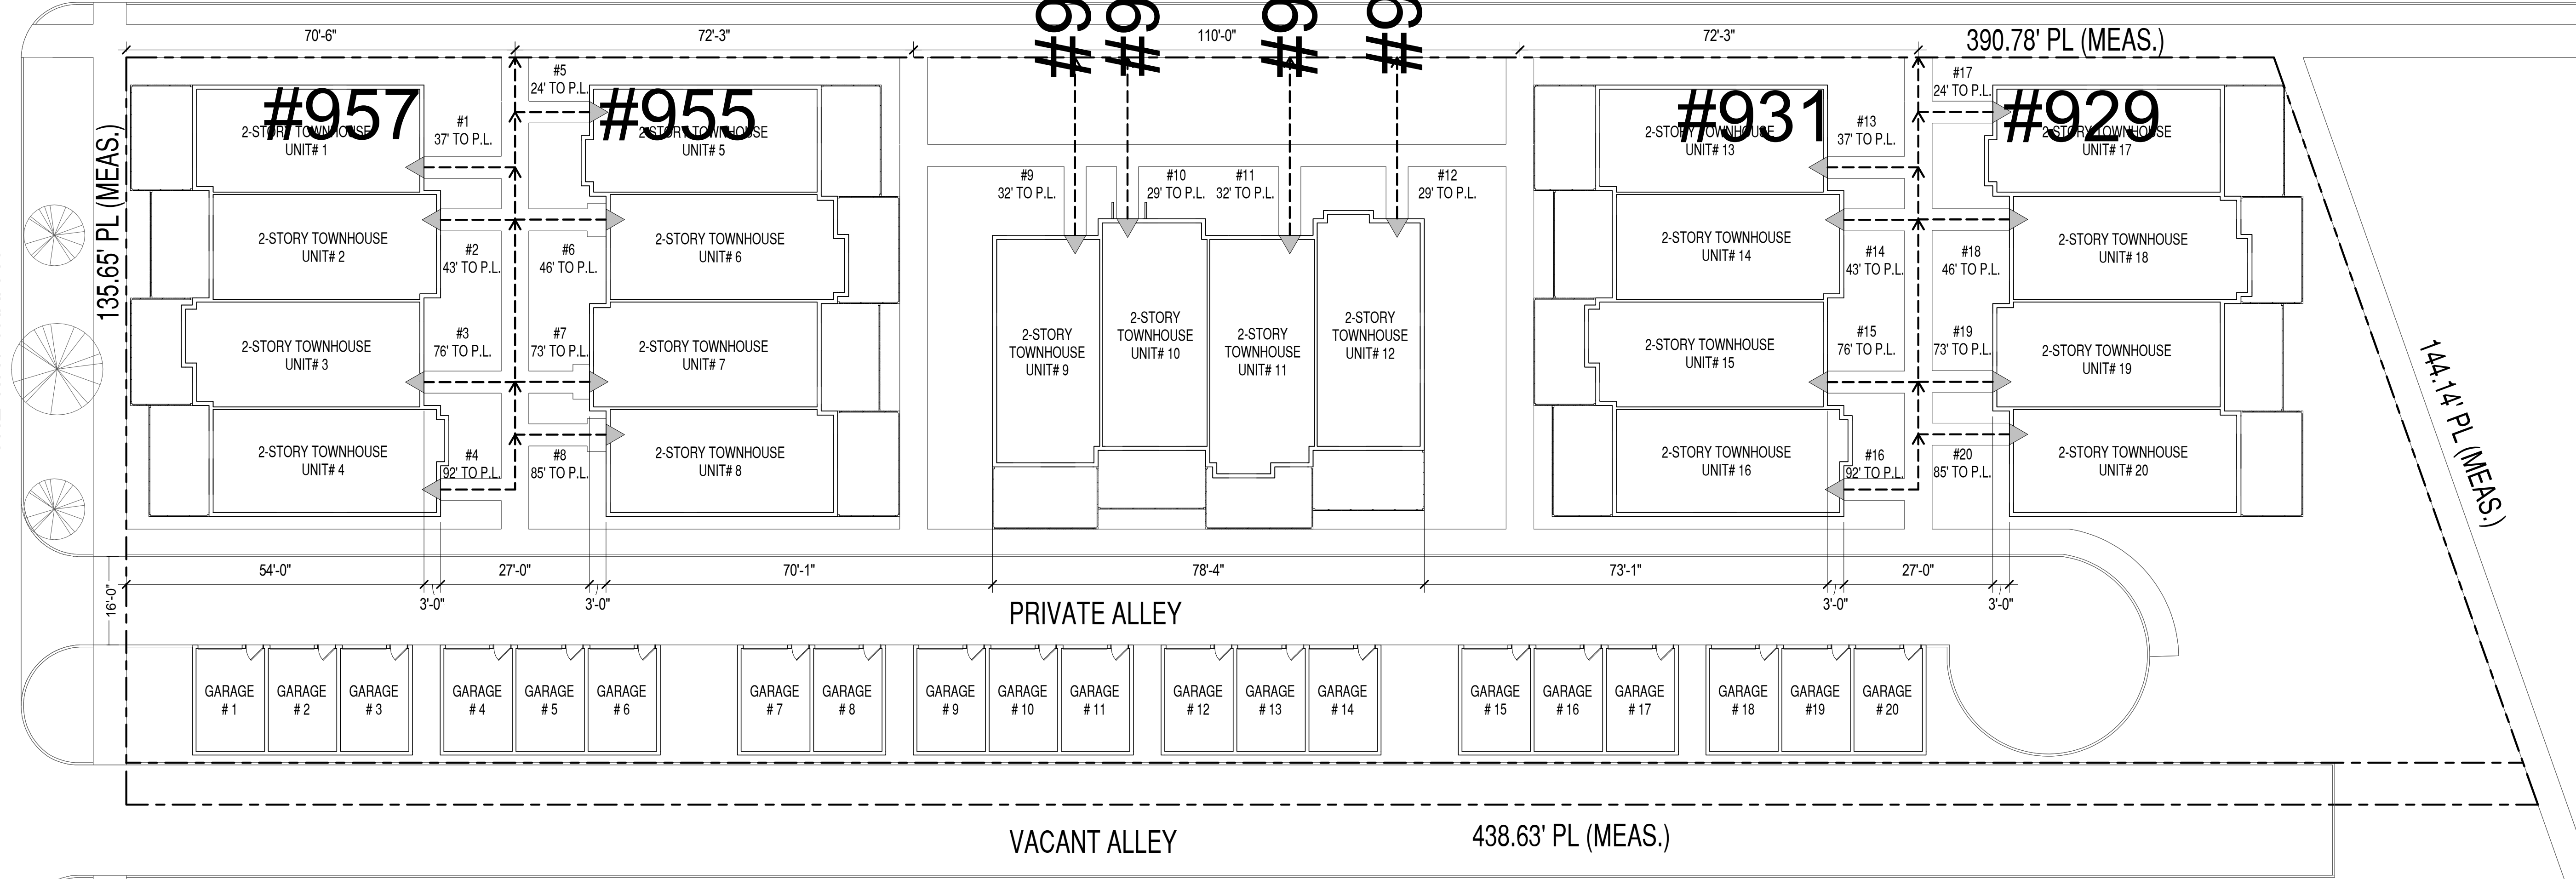

PRIVATE ALLEY

VACANT ALLEY

438.63' PL (MEAS.)


LEGEND	
▲	ENTRY UNIT DOOR

1 SITE PLAN
1/16" = 1'-0"



HABITAT FOR HUMANITY CHICAGO

955 W. 115th STREET
CHICAGO, IL
60643

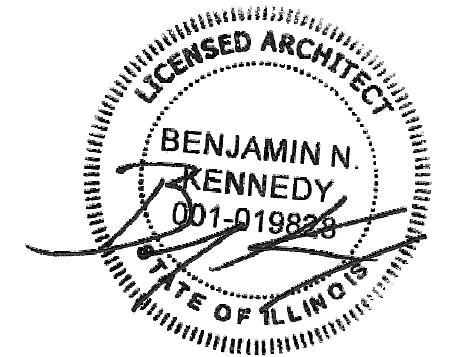

The drawings and building design are and shall remain property and copyrights of the Architect. No part thereof shall be copied or disclosed to others or used in the connection with any work or project other than the specific project for which they have been prepared and developed without the written consent of Kennedy Mann Architecture, LLC.

Contractor shall construct the work in conformance with all applicable building codes and shall be responsible for reviewing all Plans and Specifications.

Written dimensions on these drawings shall precede over scaled dimensions. Drawings shall not be scaled, notify Architect of dimensional information if not indicated. Contractor shall verify all existing conditions prior to proceeding with Construction. Architect shall be notified immediately of any discrepancies or conflicts.

Contractor is responsible for design and installation of properly sized and loaded systems. Submit shop drawings to architect for approval on conformity to Architectural design intent.

Copyright 2018 Kennedy Mann Architecture, LLC

No.	Description	Date
1	PERMIT	06.13.2022

DRAWN BY	CJP
CHECKED BY	BNK
SCALE	1/16" = 1'-0"
PROJECT START DATE	06.13.2022
PROJECT NUMBER	2129

SITE PLAN